


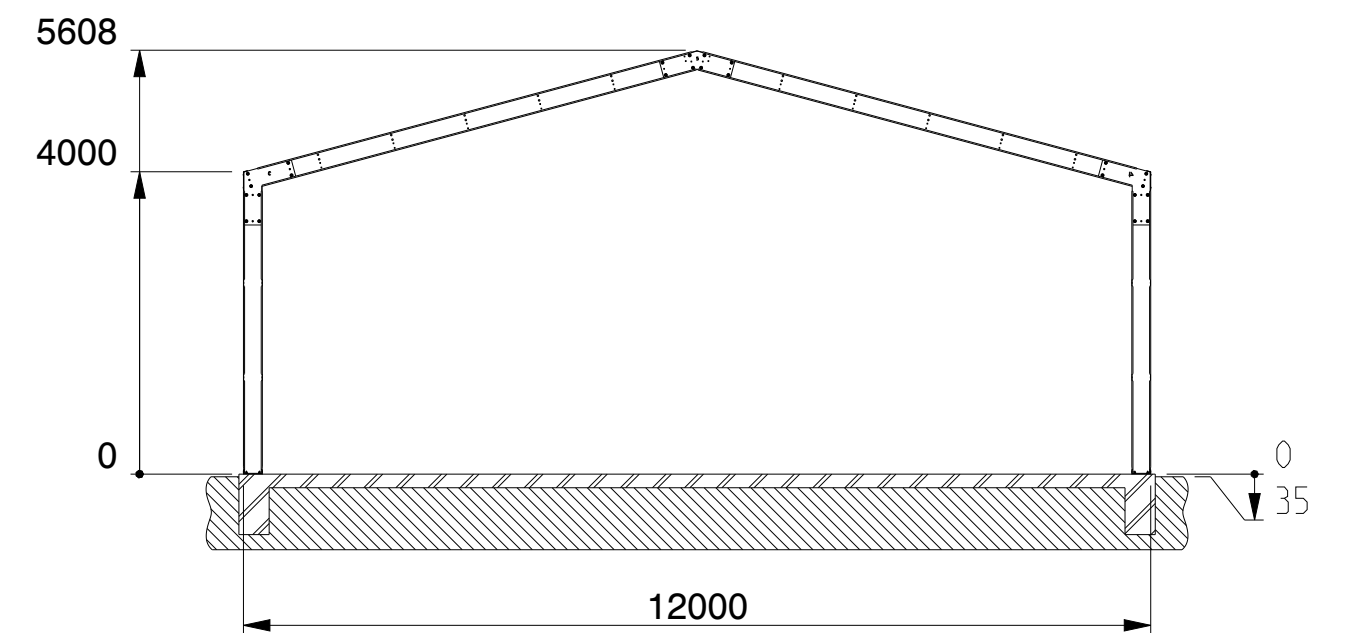
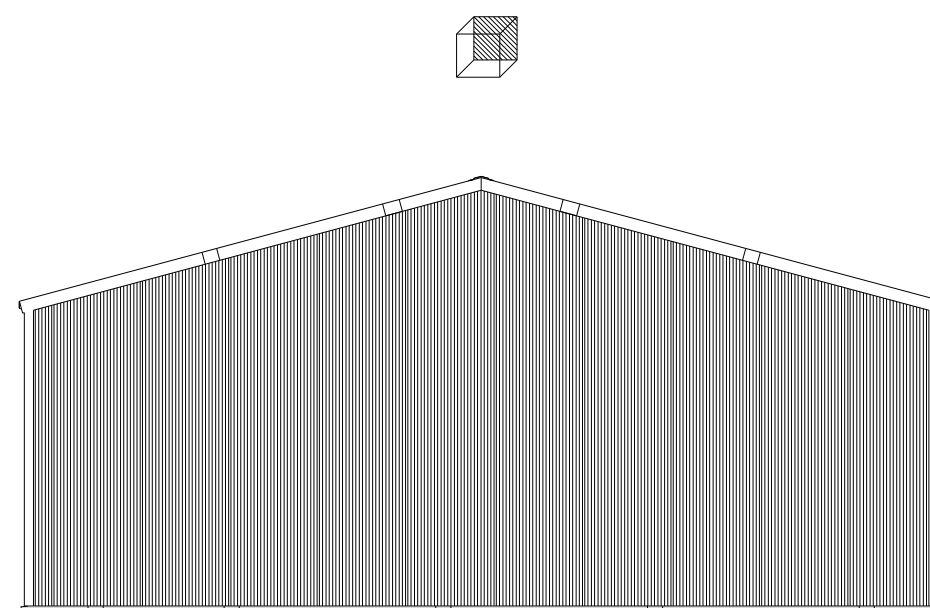
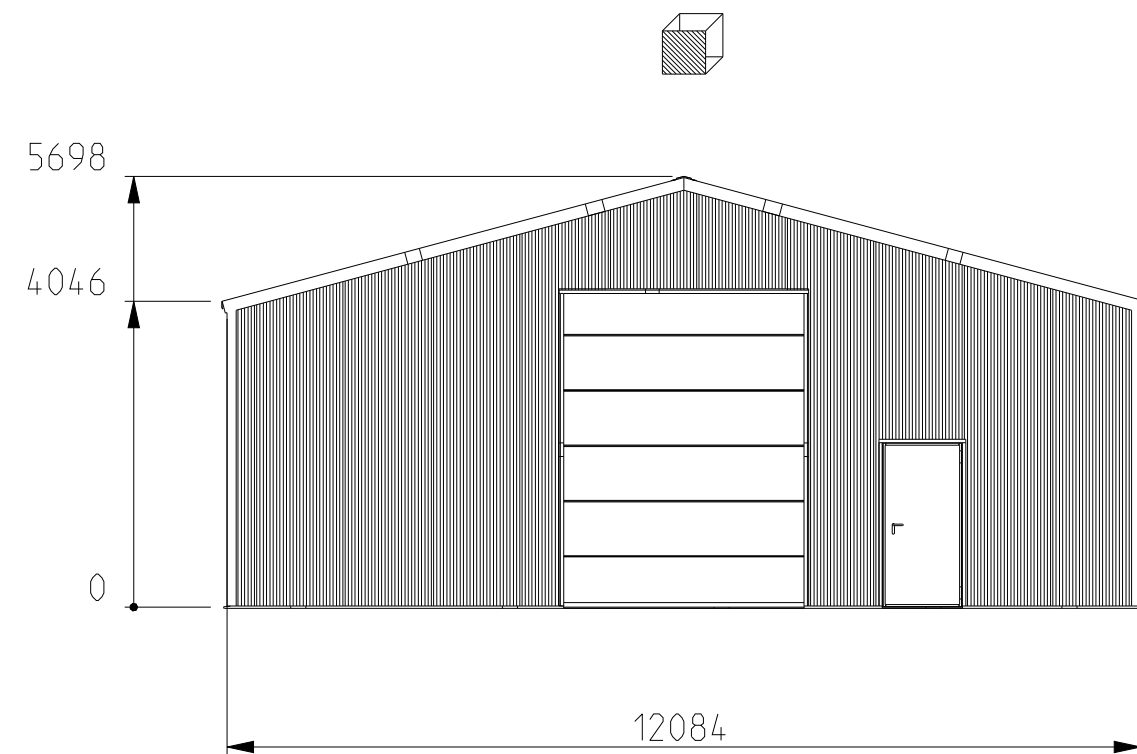


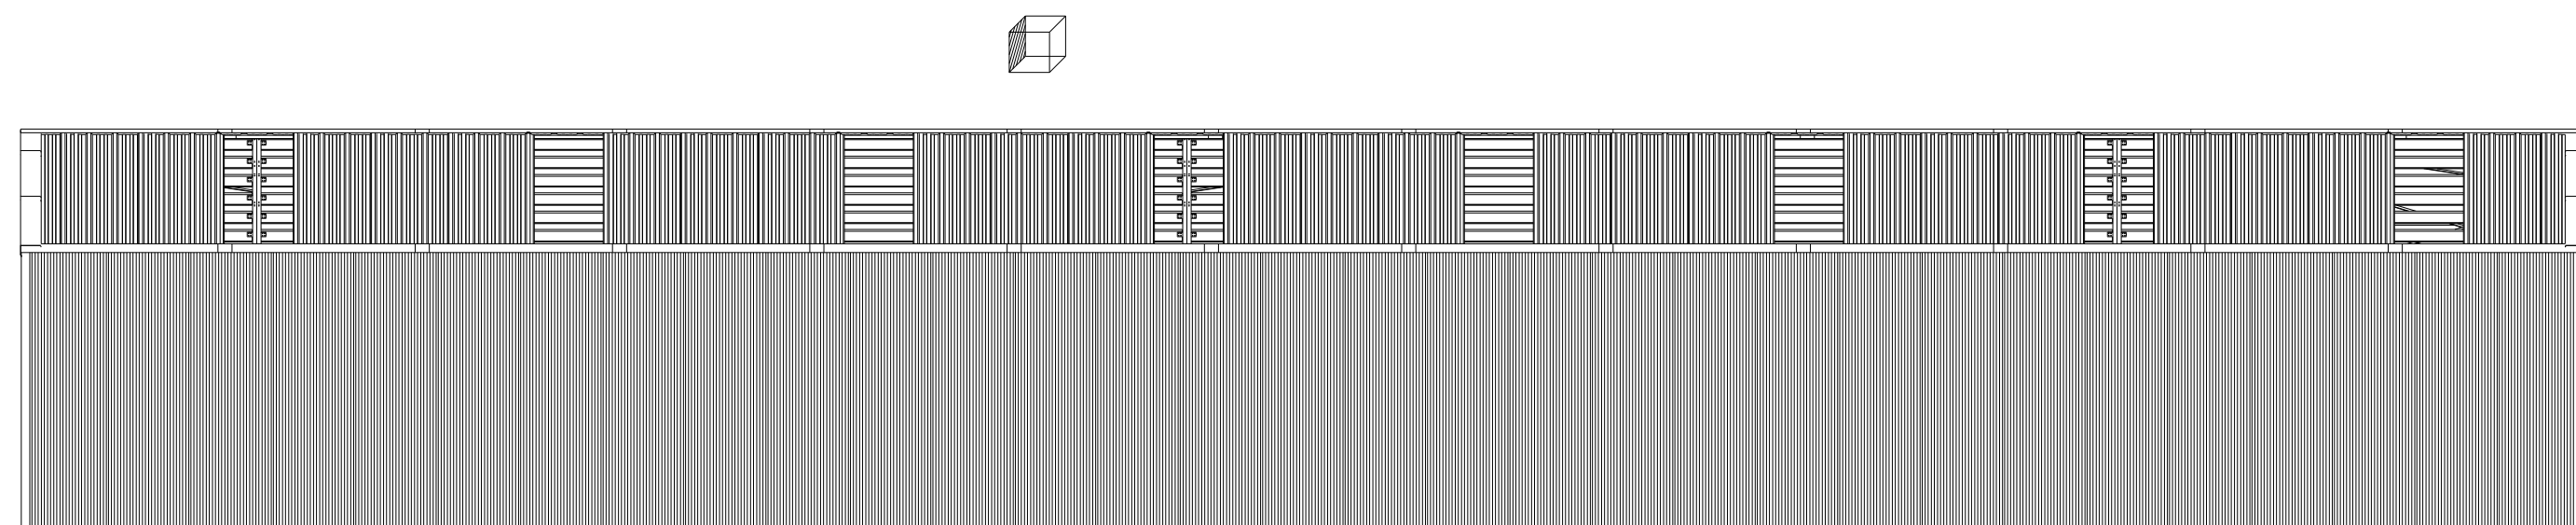


SECTION B-B

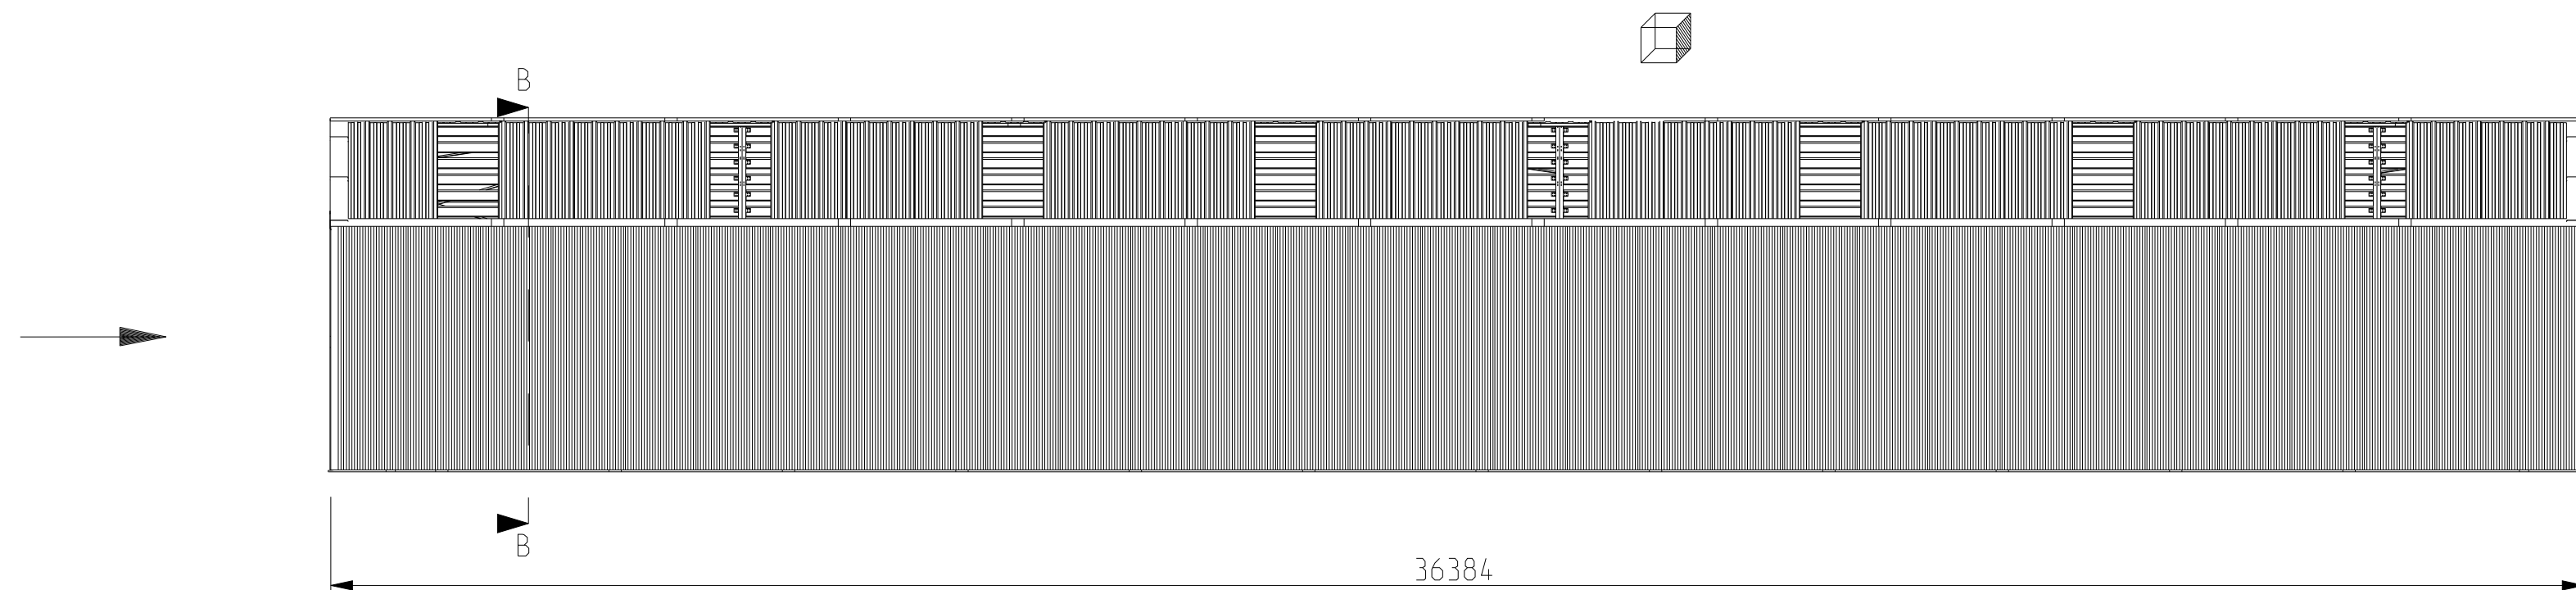


	Kroftman Structures B.V. P.O. Box 158 6900AD Zevenaar - The Netherlands T +31 26 700 9 700 F +31 26 20 22 097 E sales@kroftman.com - I www.kroftman.com				
	UMSCHREIBUNG: DESCRIPTION: Lagerhalle / Storage Building / Opslagloods H1236-40 ISO				
	PROJEKT: PROJECT: Storage Building series				
	MODEL NR: MODELL NR:	LCA00059	DRAWING Nr.:	LCA00113	REV.VER.: O.O
	© 2016 KROFTMAN STRUCTURES BV. Kopieren ohne genehmigung ist nicht erlaubt	RELEASE-STAND: RELEASE	DATE: 19-12-2019	EINHEIT: UNITS: MM	MAßSTAB: SCALE: 1:100

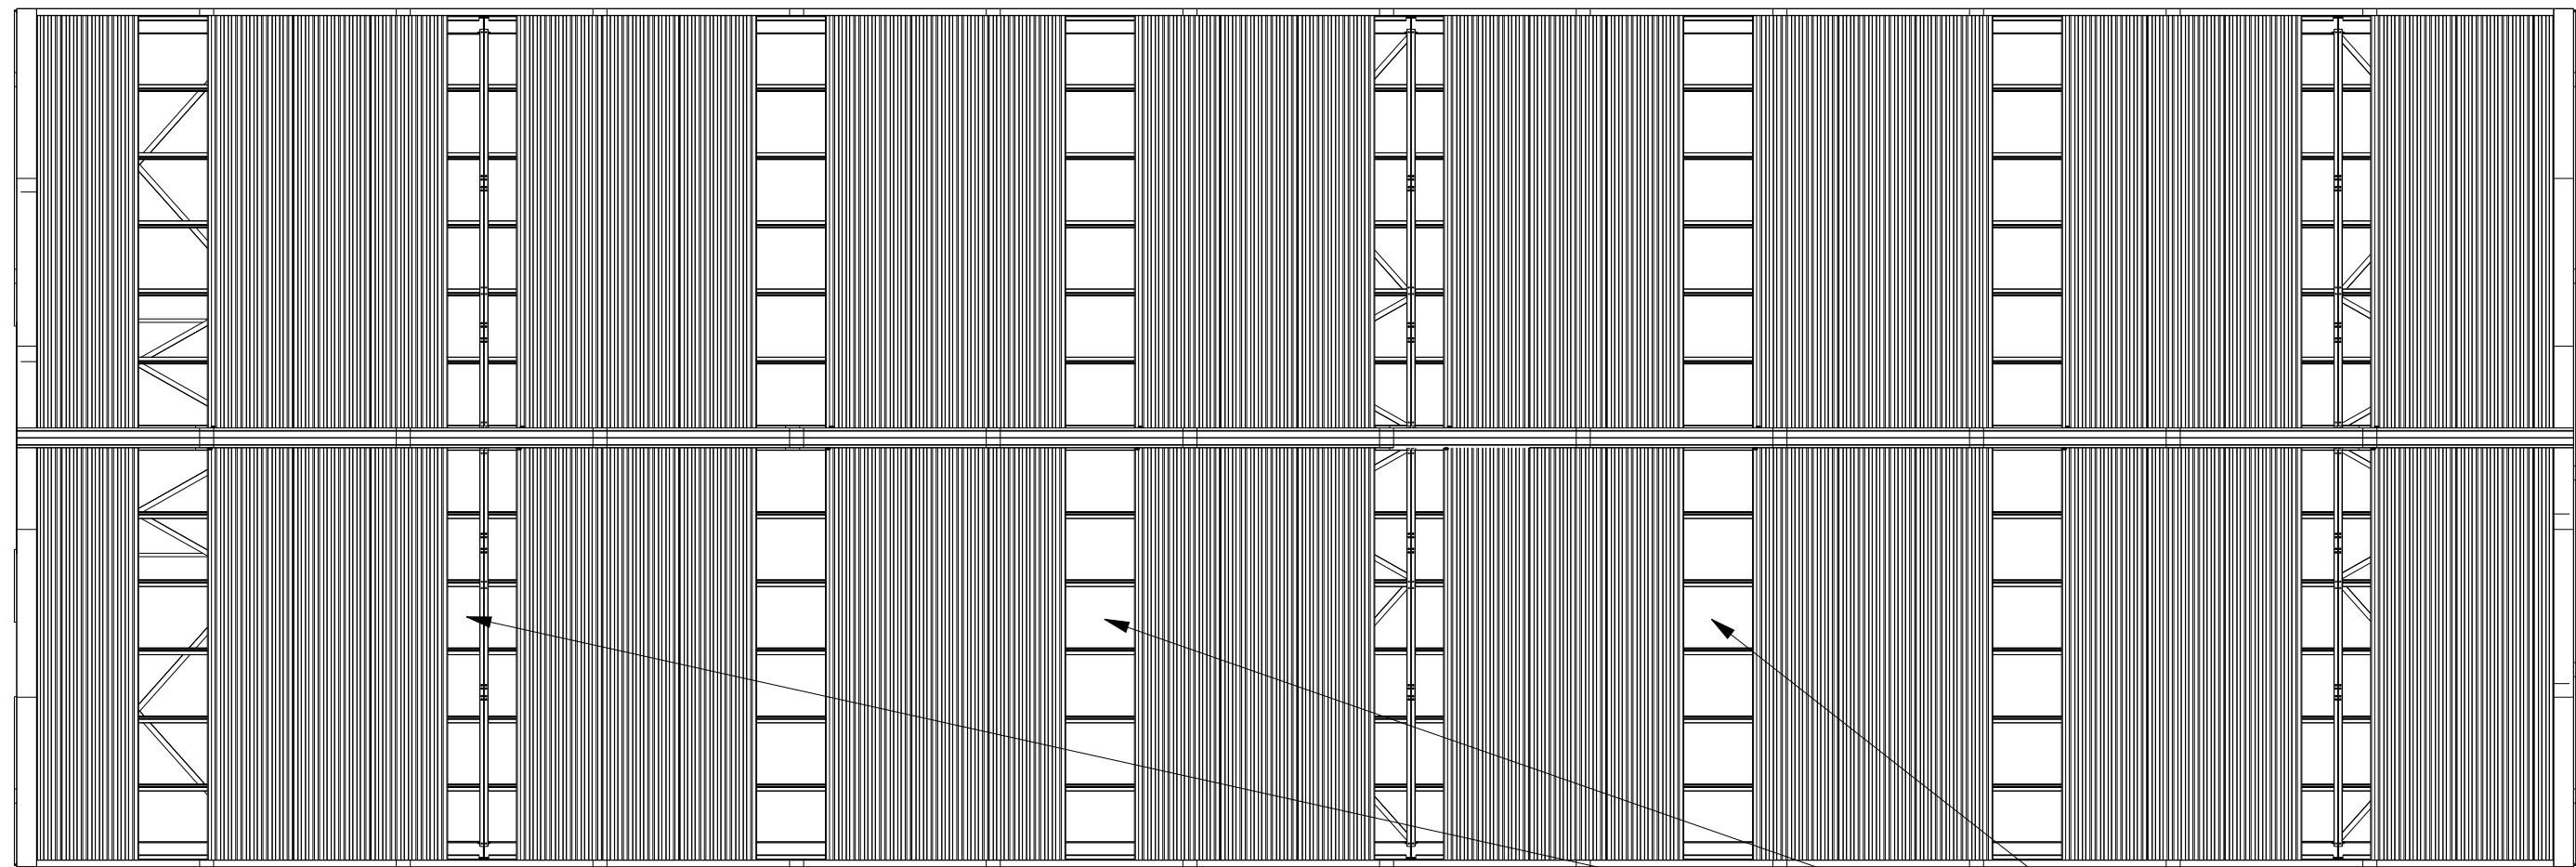

Sky lights
Lichtpanelen
Transparante Dachplatten

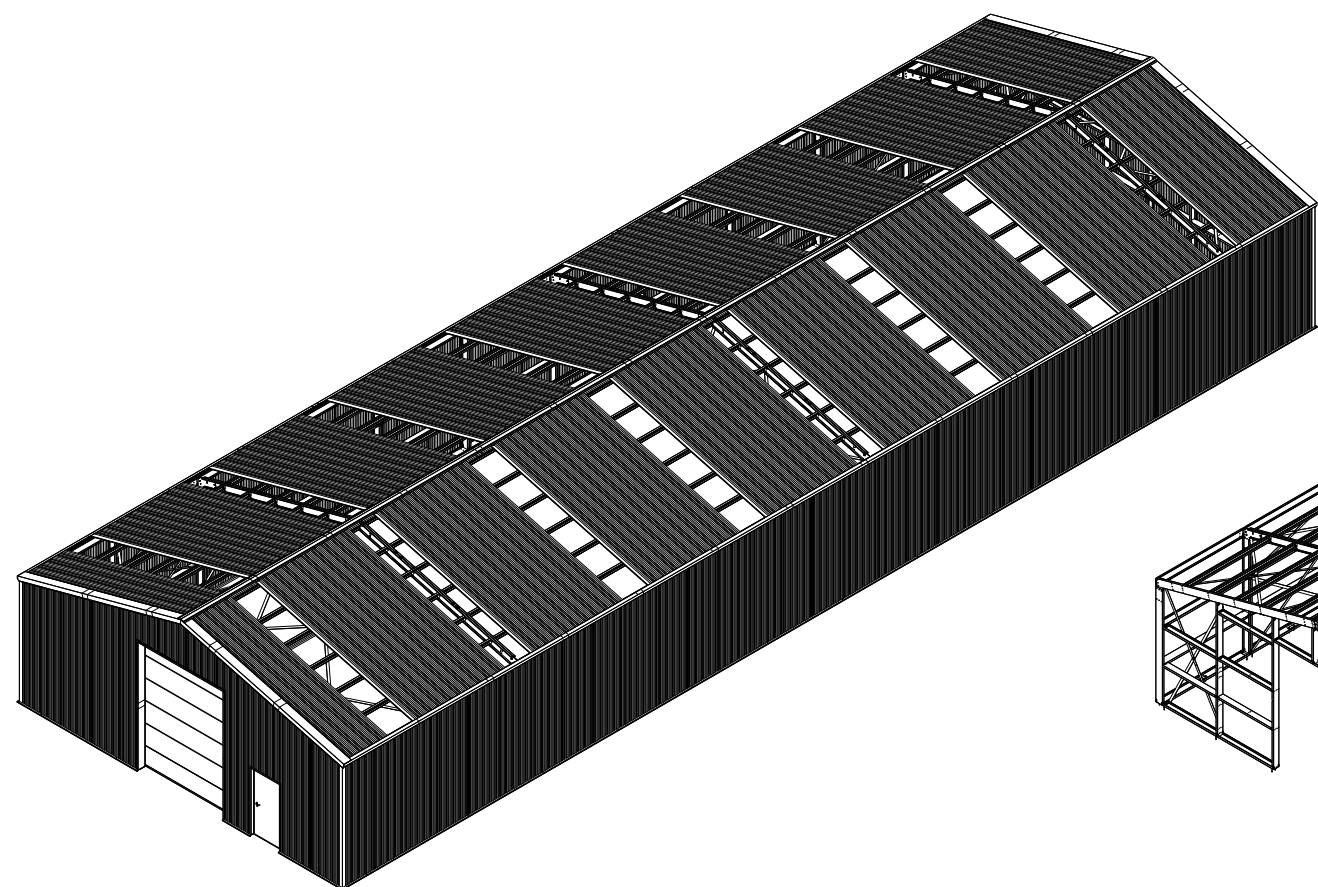


SCALE 1:200

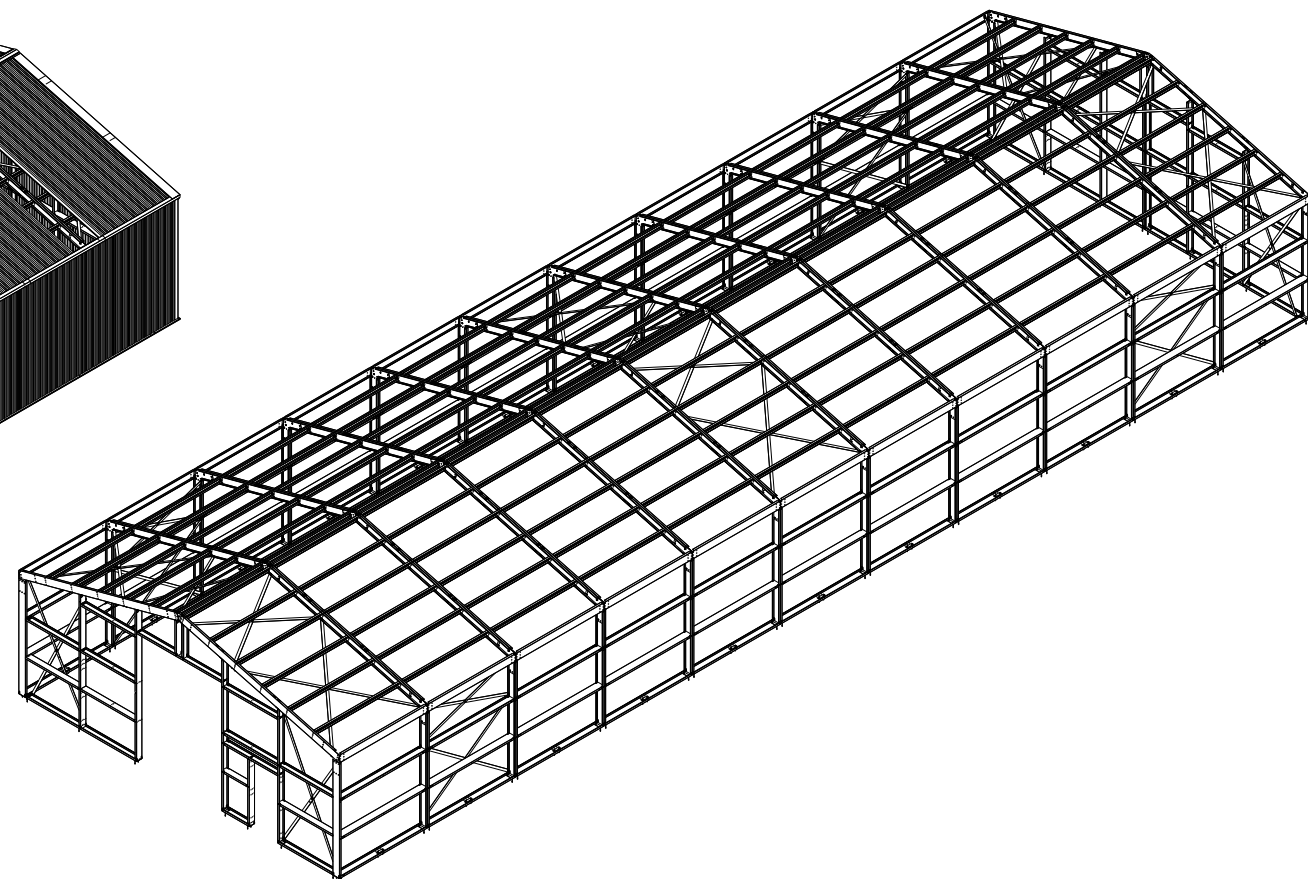


SCALE 1:200

	Kroftman Structures B.V. P.O. Box 158 6900AD Zevenaar - The Netherlands T +31 26 700 9 700 F +31 26 20 22 097 E sales@kroftman.com - I www.kroftman.com					
	UMSCHREIBUNG: DESCRIPTION: Lagerhalle / Storage Building / Opslagloods H1236-40 ISO					
	PROJEKT: PROJECT: Storage Building series					
	MODEL NR: MODELL NR: LCA00059		DRAWING Nr.: LCA00113		REV.VER.: 0.0	
	© 2016 KROFTMAN STRUCTURES BV. Kopieren ohne genehmigung ist niet erlaubt		RELEASE-STAND: RELEASE -		DATE: 19-12-2019 EINHEIT: MM SCALE: 1:100 BLATT: 2-5 SHEET: 2-5 FORMAT A2	

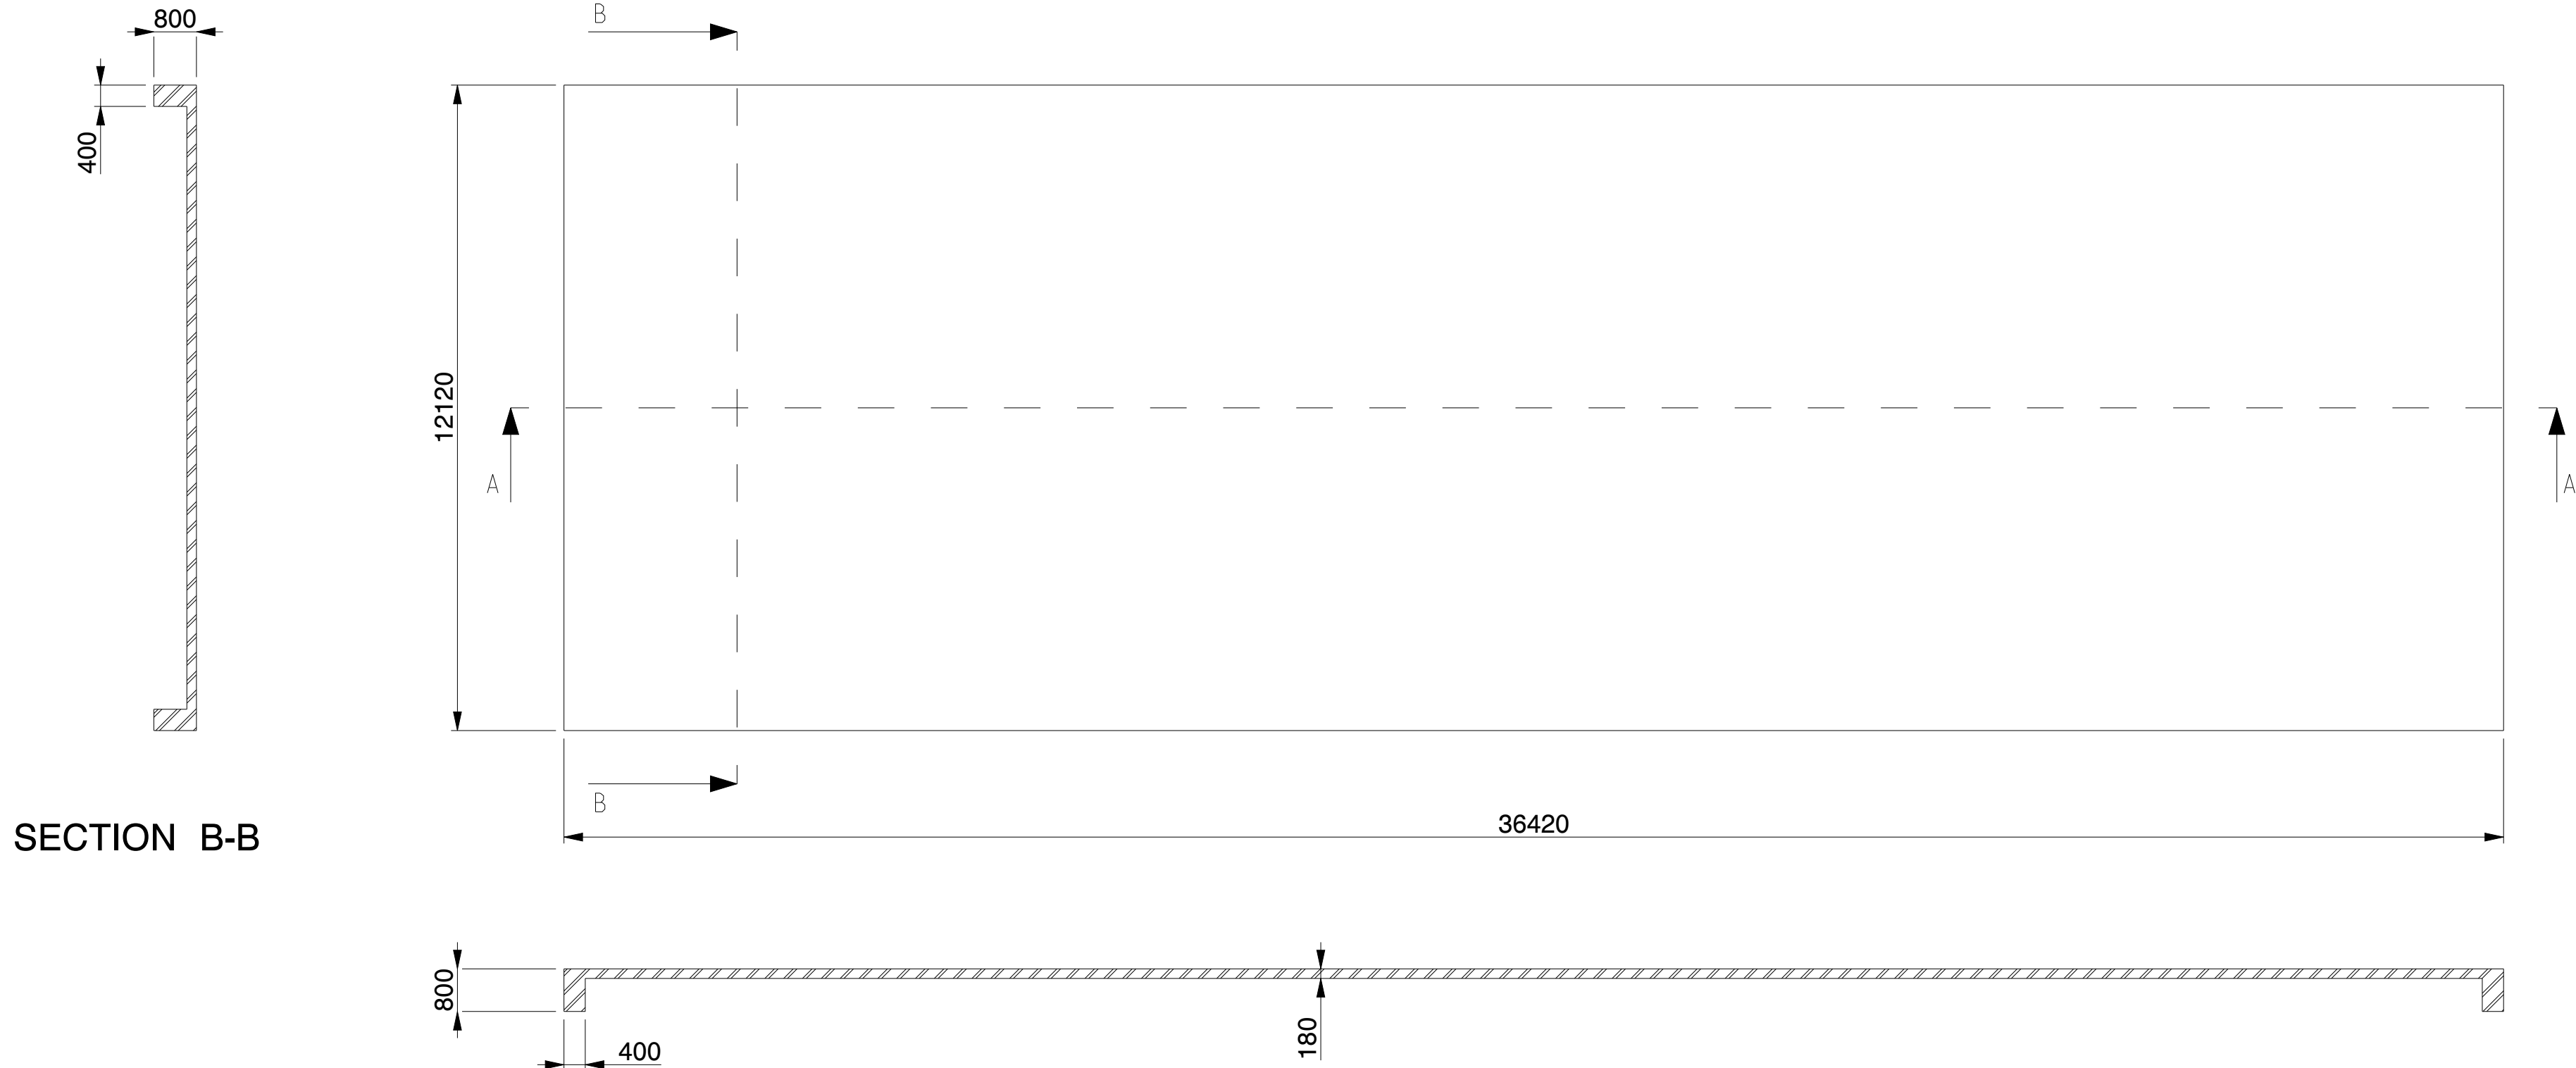

SECTION B-B

SECTION A-A

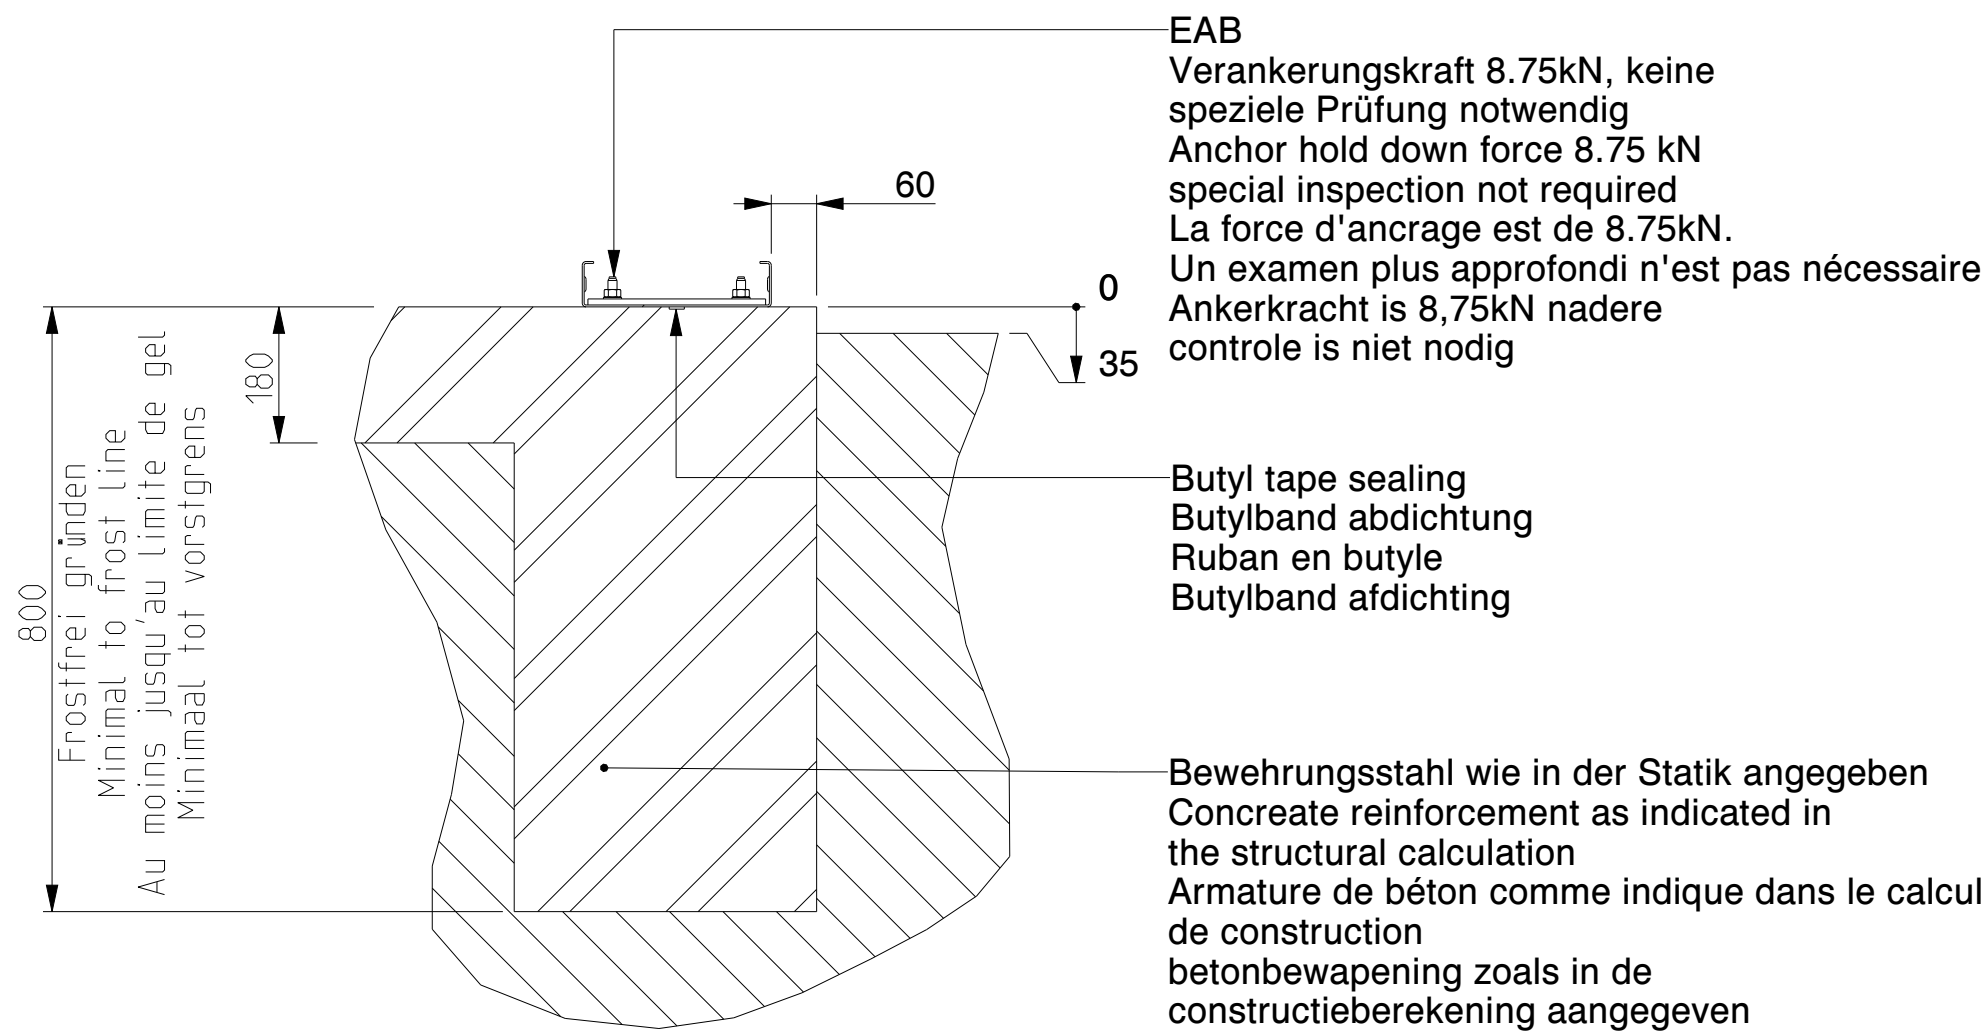

SECTION B-B


SCALE 1:10

Nicht isoliert / Not insulated /
Non isolé / Niet geïsoleerd

EAB
Verankerungskraft 8.75kN, keine
spezielle Prüfung notwendig
Anchor hold down force 8.75 kN
special inspection not required
La force d'ancrage est de 8.75kN.
Un examen plus approfondi n'est pas nécessaire
Ankerkracht is 8,75kN nadere
controle is niet nodig

Butyl tape sealing
Butylband abdichtung
Ruban en butyle
Butylband afdichting

Bewehrungsstahl wie in der Statik angegeben
Concrete reinforcement as indicated in
the structural calculation
Armature de béton comme indique dans le calcul
de construction
betonbewapening zoals in de
constructieberekening aangegeven

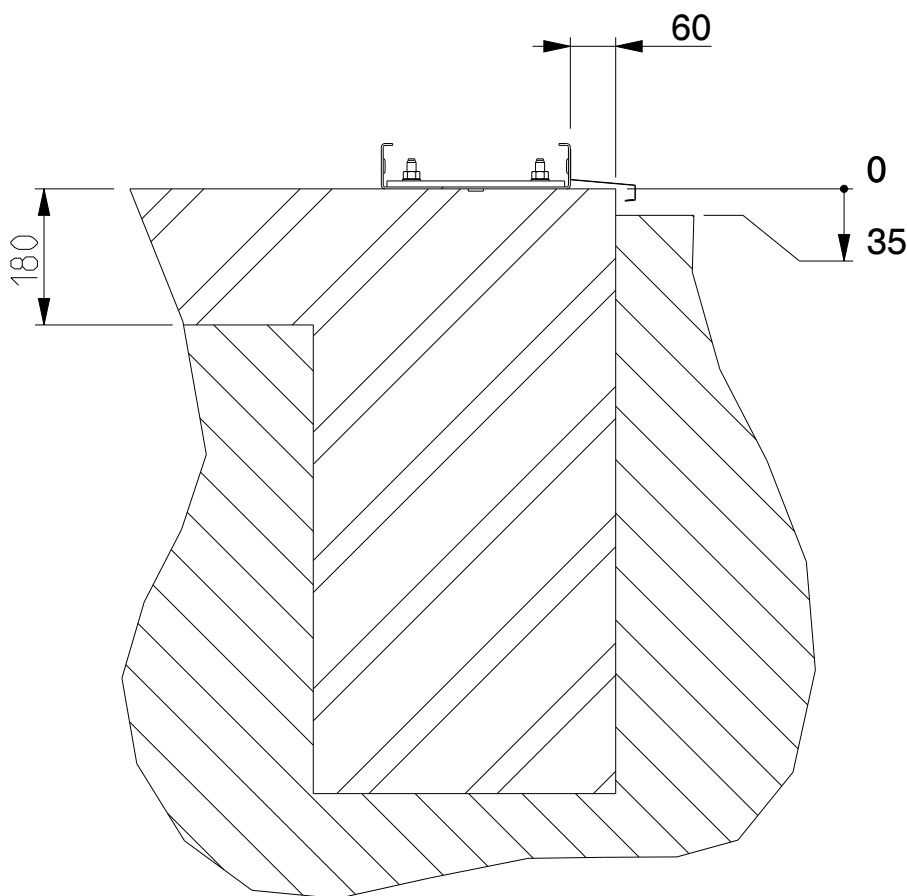


SECTION B-B

SCALE 1:10


Isoliert / Insulated /
Isolé / Geïsoleerd

	Kroftman Structures B.V. P.O. Box 158 6900AD Zevenaar - The Netherlands T +31 26 700 9 700 F +31 26 20 22 097 E sales@kroftman.com - I www.kroftman.com				
	UMSCHREIBUNG: DESCRIPTION: Concrete Fundament - H1236-40 ISO				
	PROJEKT: PROJECT: Storage Building series				
	MODEL NR: MODELL NR:	LCA00059	DRAWING Nr.: LCA00113	REV.VER.: O .O	
	Ø 2016 KROFTMAN STRUCTURES BV. Kopieren ohne genehmigung ist nicht erlaubt	RELEASE-STAND: RELEASE	DATE: 09-02-2020	EINHEIT: UNITS: MM	MAßSTAB: SCALE: 1:100

SECTION B-B

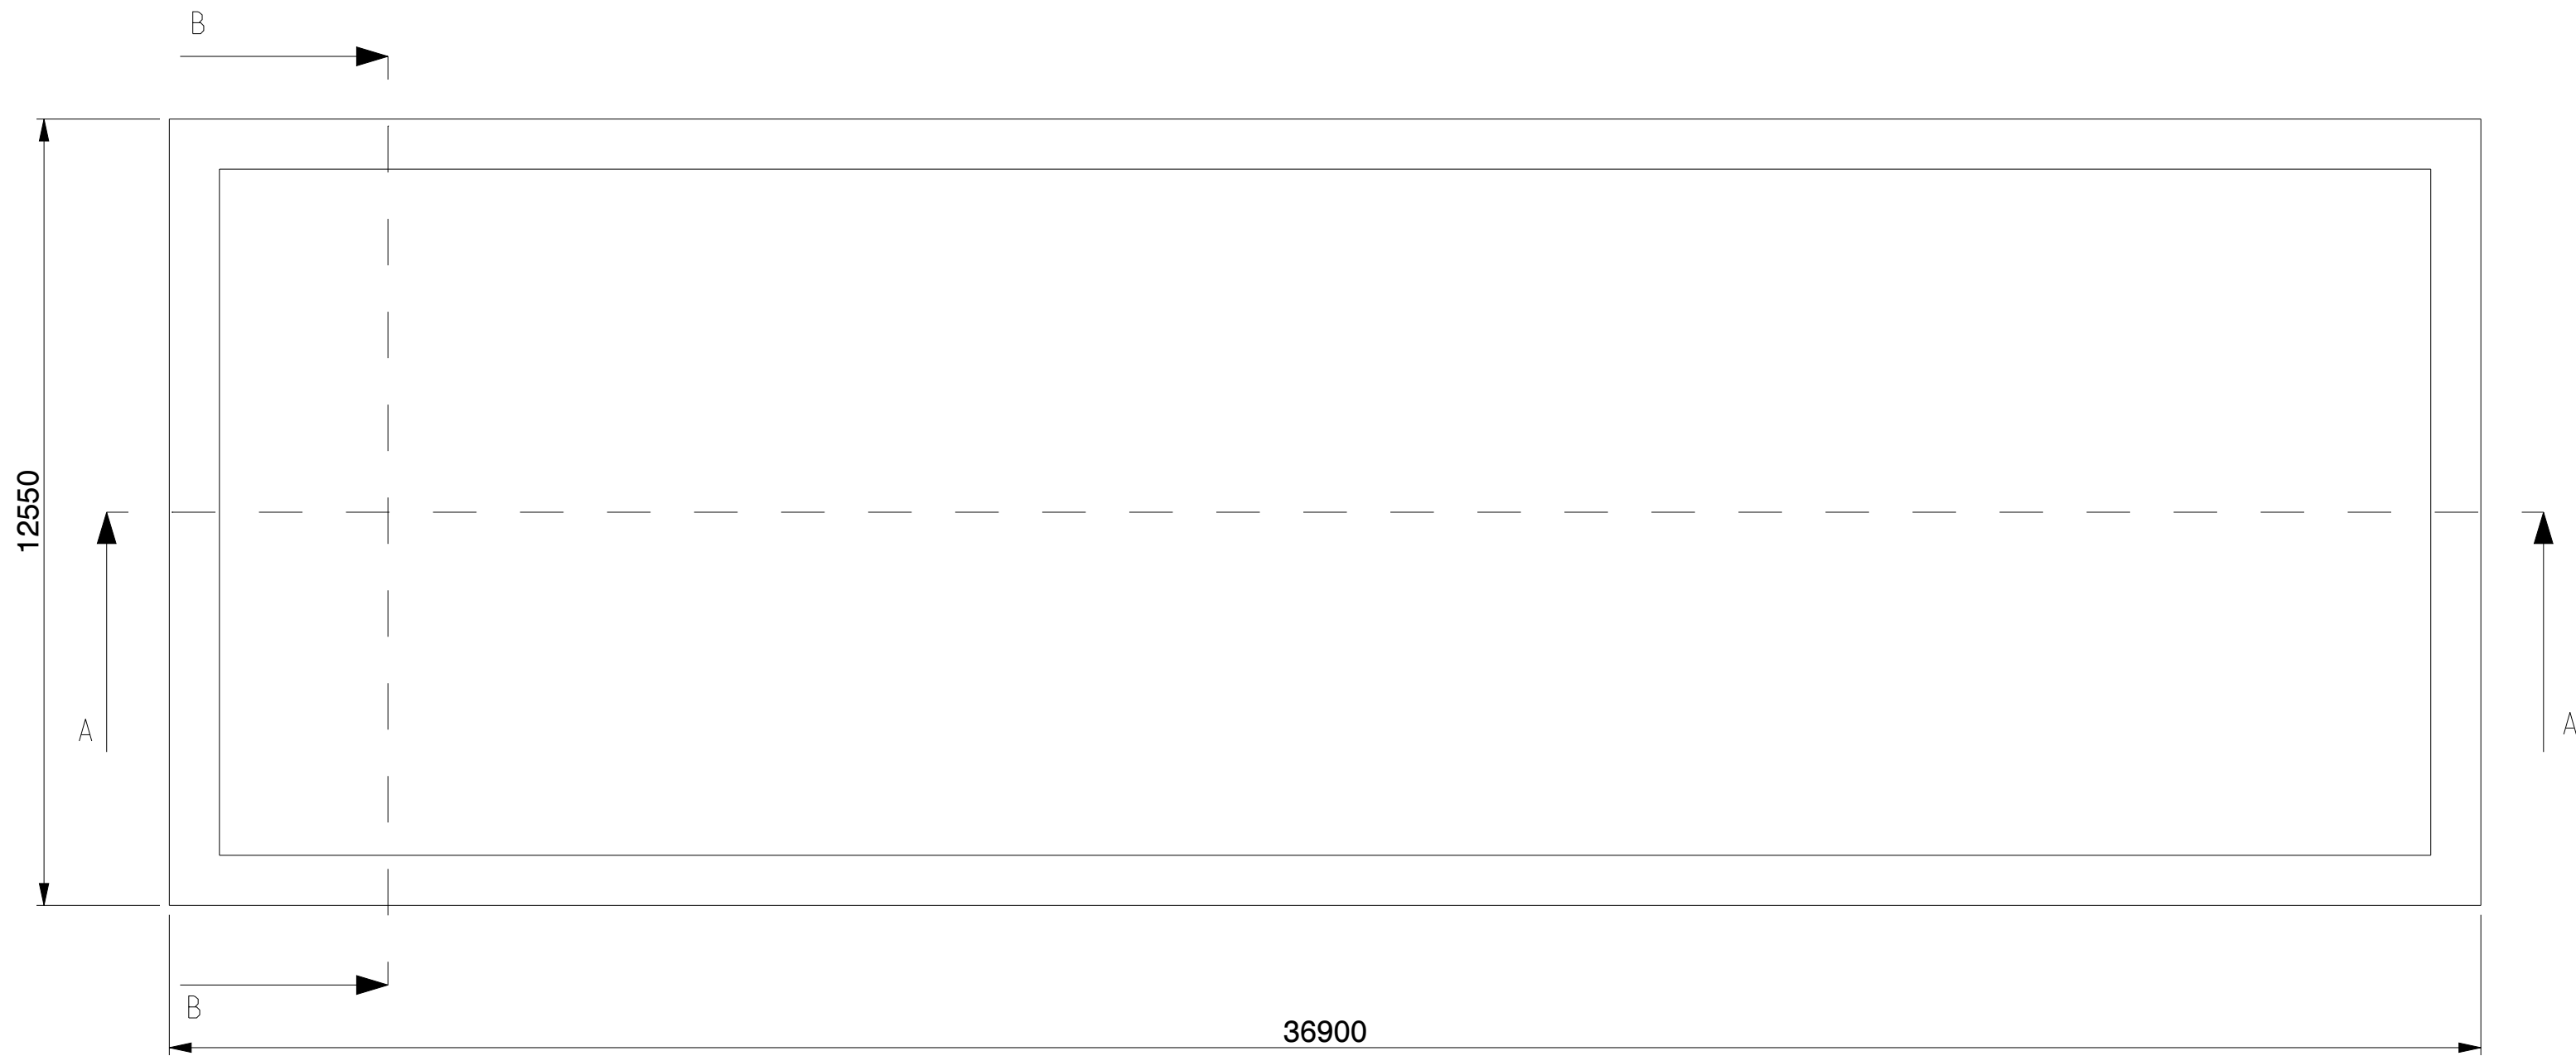


SECTION A-A

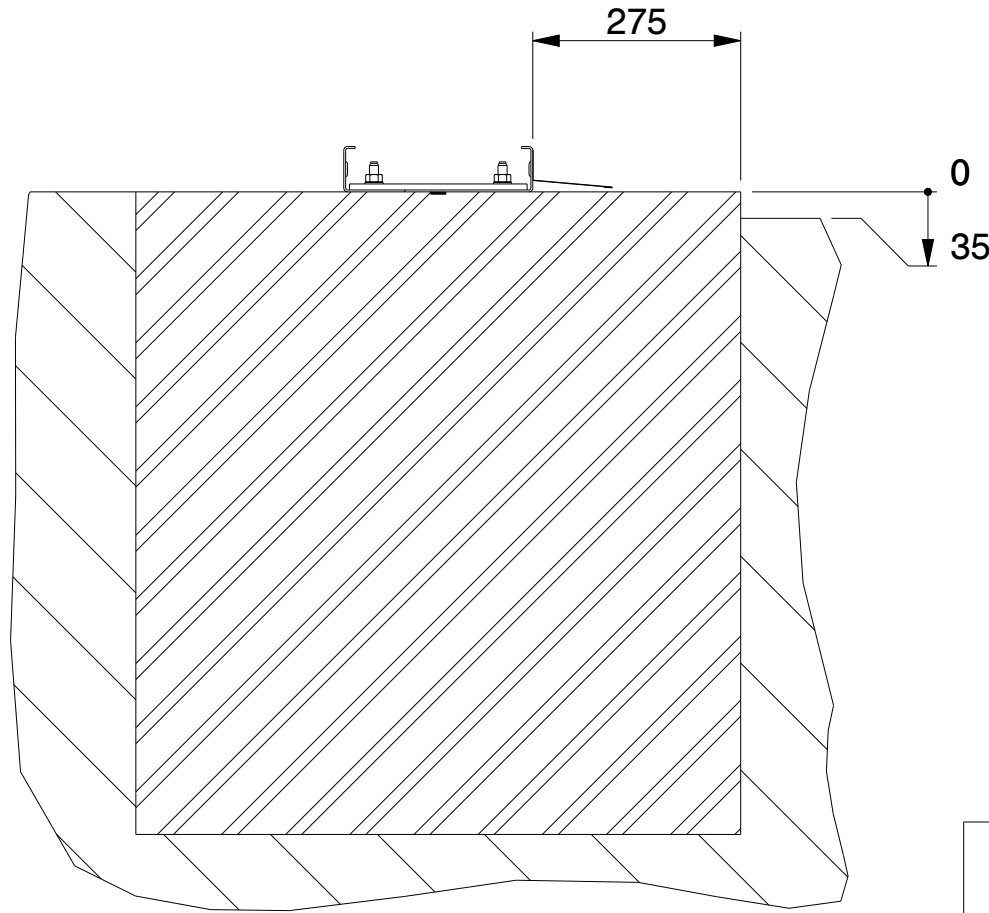

SECTION B-B

SCALE 1:10


Nicht isoliert / Not insulated /
Non isolé / Niet geïsoleerd

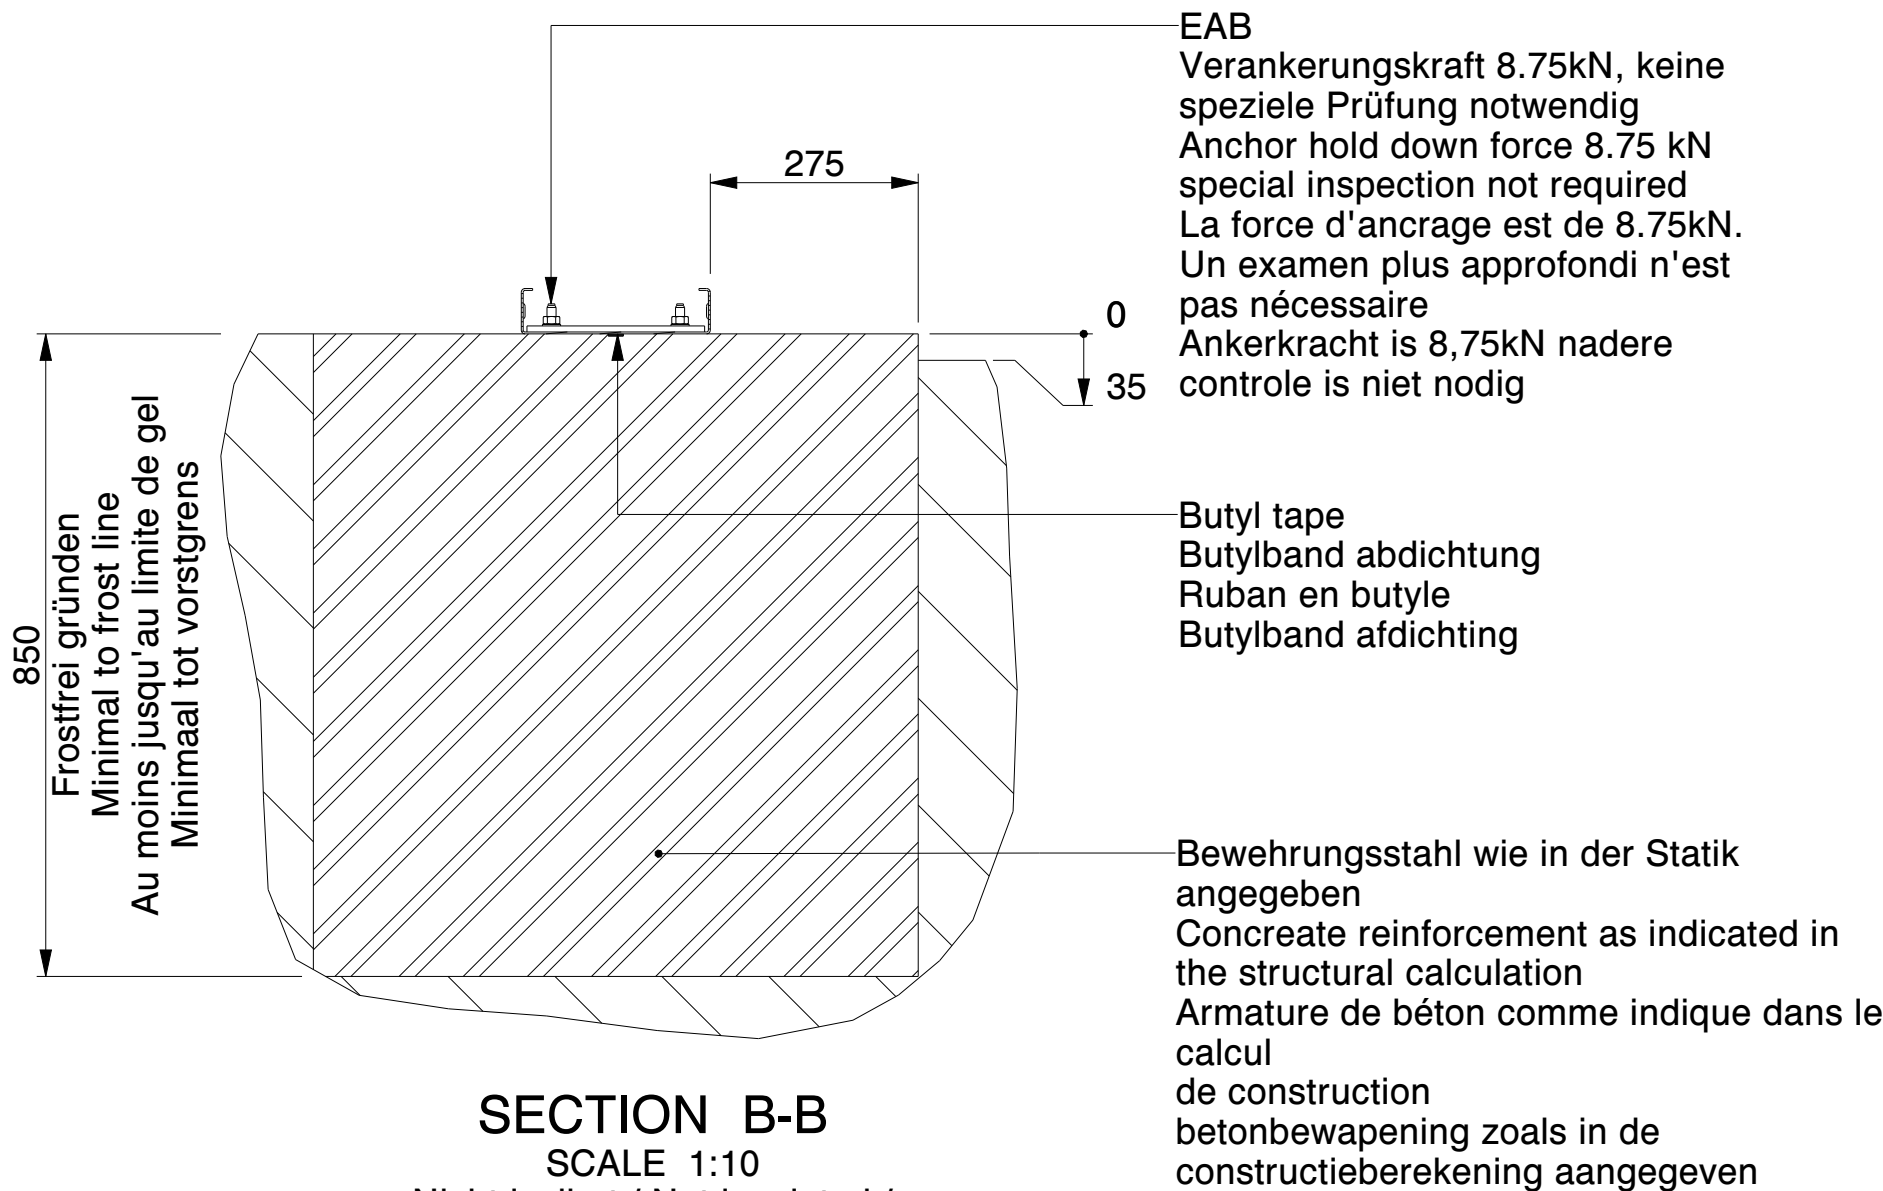

SECTION B-B

SCALE 1:10

Isoliert / Insulated /
Isolé / Geïsoleerd

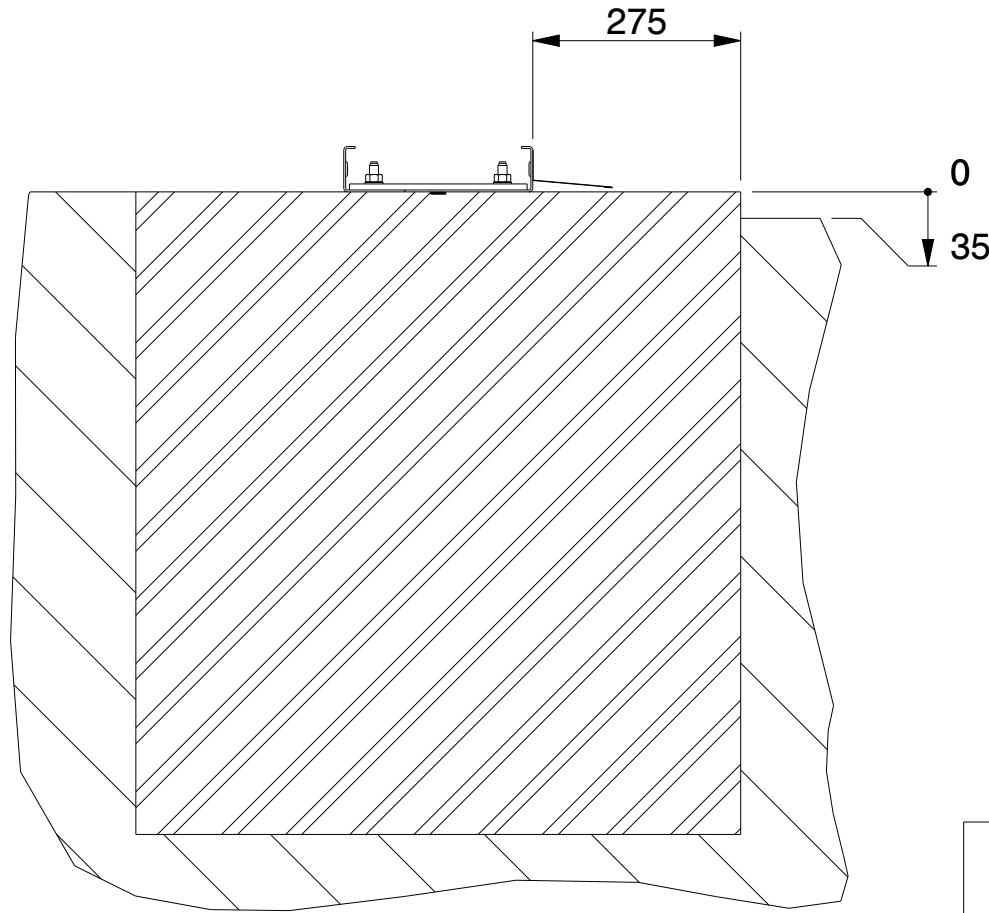

	Kroftman Structures B.V. P.O. Box 158 6900AD Zevenaar - The Netherlands T +31 26 700 9 700 F +31 26 20 22 097 E sales@kroftman.com - I www.kroftman.com			
	UMSCHREIBUNG: DESCRIPTION: Concrete Strip Fundament - H1236-40 ISO			
	PROJEKT: PROJECT: Storage Building series			
	MODEL NR: MODELL NR:	LCA00059	DRAWING Nr.: LCA00113	REV.VER.: O .O
	Ø 2016 KROFTMAN STRUCTURES BV. Kopieren ohne genehmigung ist nicht erlaubt	RELEASE-STAND: RELEASE	DATE: 09-02-2020 EINHEIT: MM SCALE: 1:100 WEIGHT: 65.076	UNITS: MM SCALE: 1:100 SHEET: 4-5 FORMAT: A2